


# CARLOW CONCRETE TANKS

**DRAWING TITLE:**  
PRECAST CONCRETE TROUGH  
- CAPACITY 300 GALLONS


**Drawn By:** T. ARMSTRONG

**Date:** 19/11/08

**Revision:** A

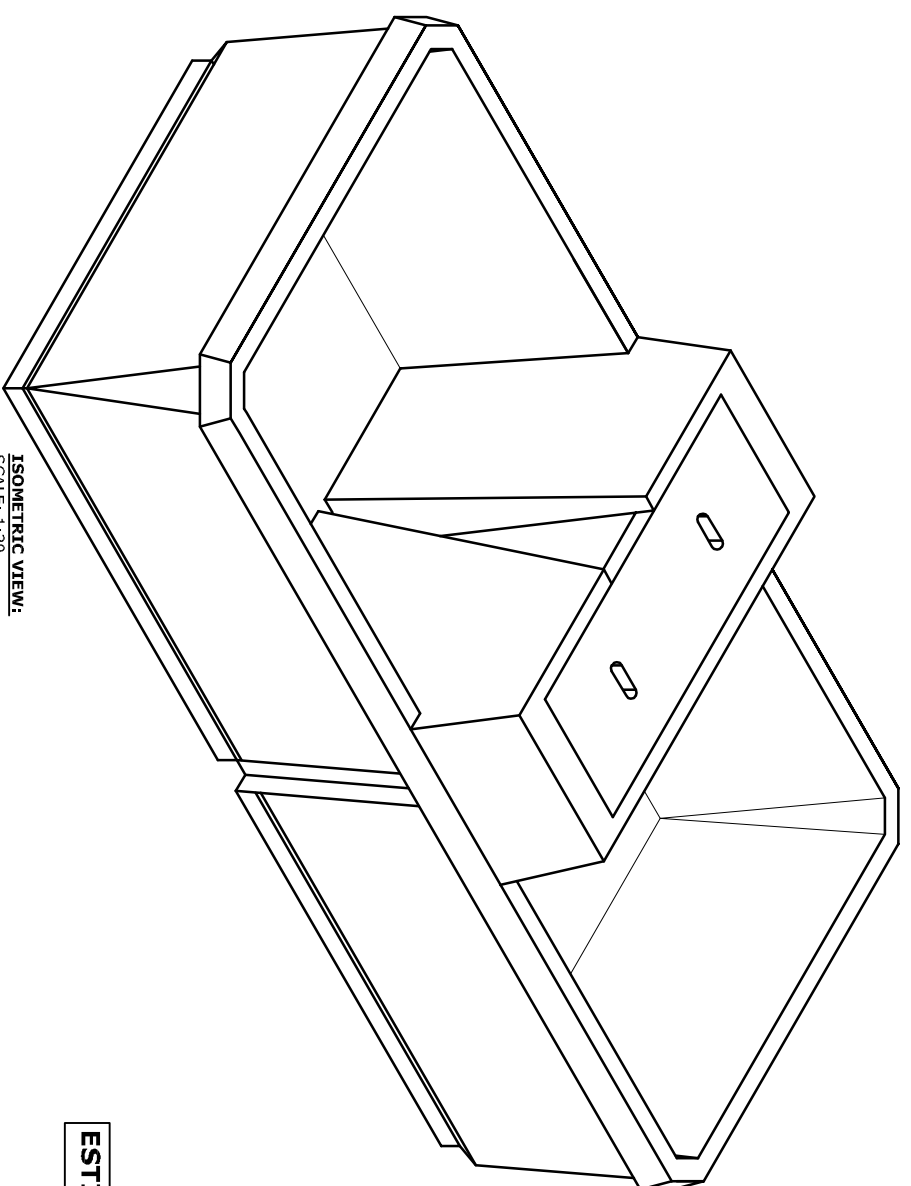

**ESTIMATED UNIT WEIGHT: 1.65 tonnes**

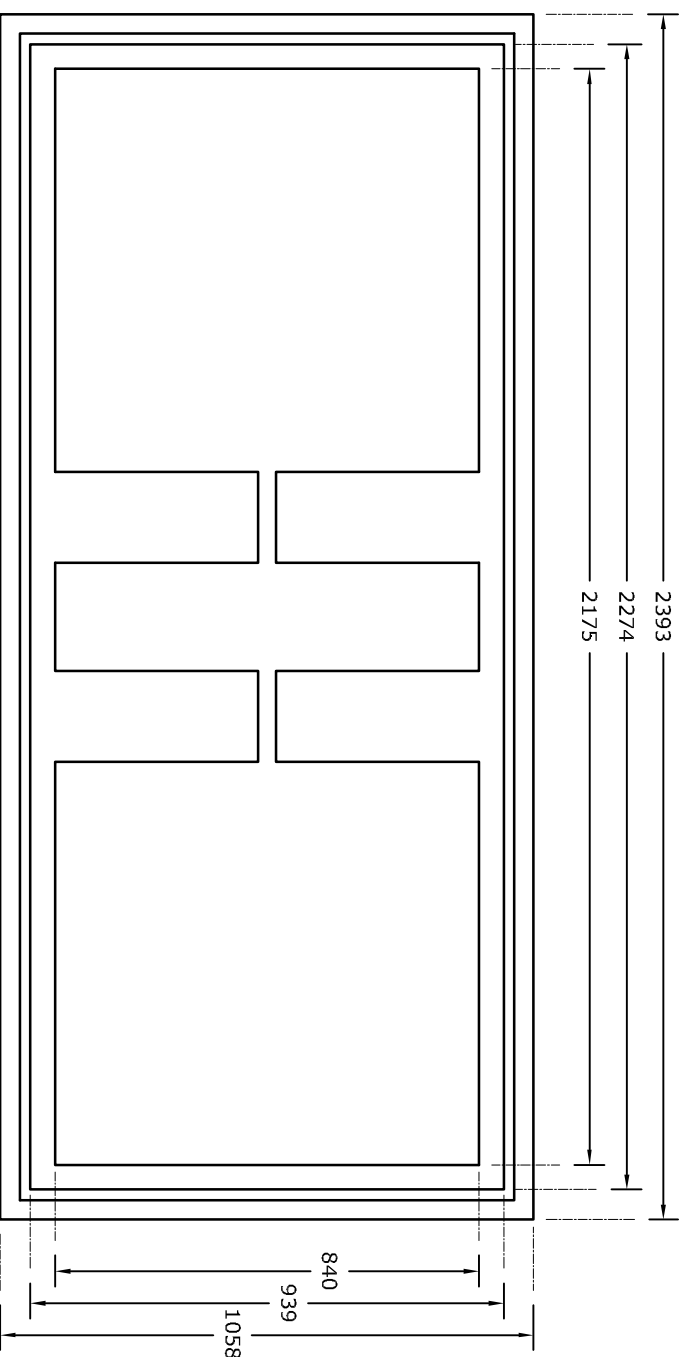

**FLOOR PLAN:**  
SCALE: 1:15

