


DRAWING TITLE:

GENERAL LAYOUT - STANDARD 1500 GALLON RAINWATER HARVESTING SYSTEM

Drawn By: T. Armstrong


Date: 16/06/09

Revision: G

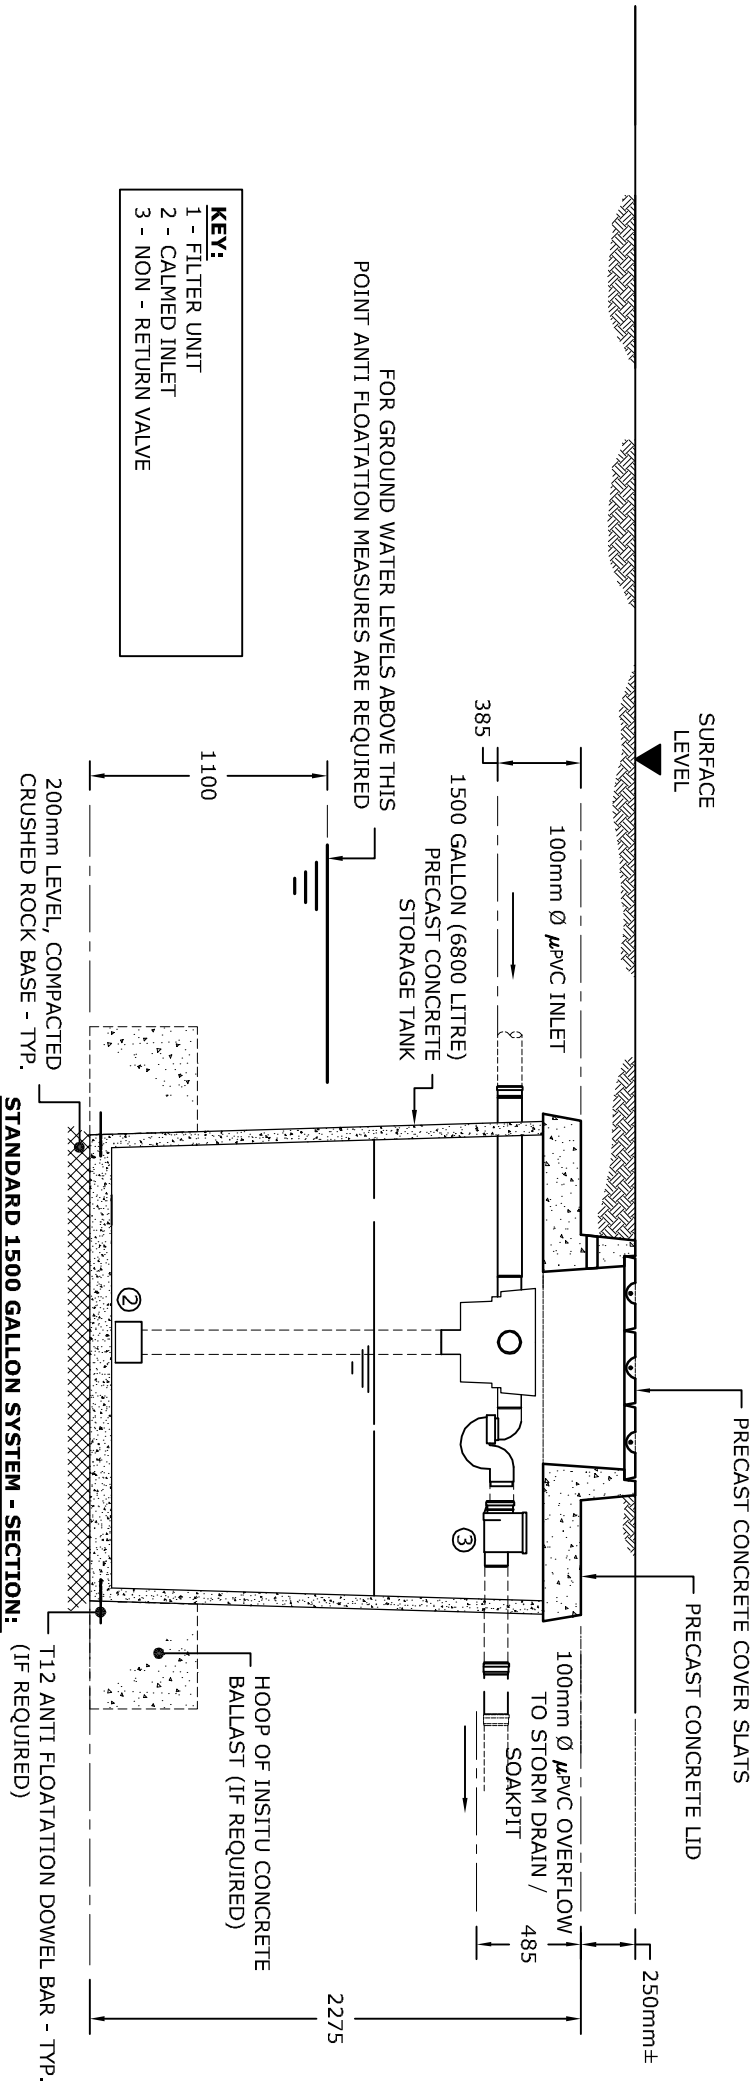


KEY:
 1 - FILTER UNIT
 2 - CALMED INLET
 3 - NON - RETURN VALVE


UNIT WEIGHTS:
 TANK: 3.5 t
 LID: 1.8 t
 SLAT: 34 kg

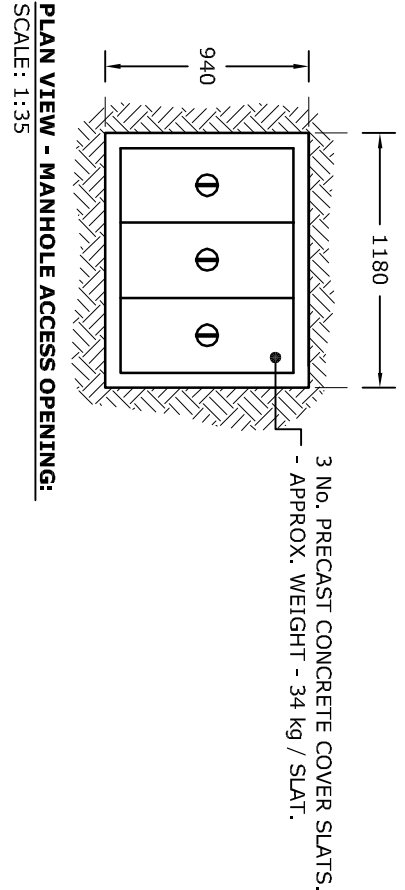

PLAN VIEW - MANHOLE ACCESS OPENING:
 SCALE: 1:35

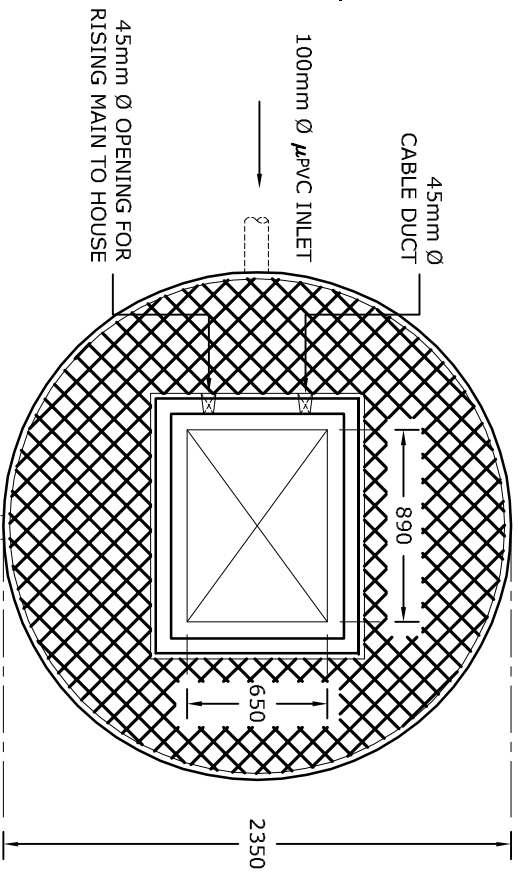

PLAN VIEW - PRECAST CONCRETE LID:

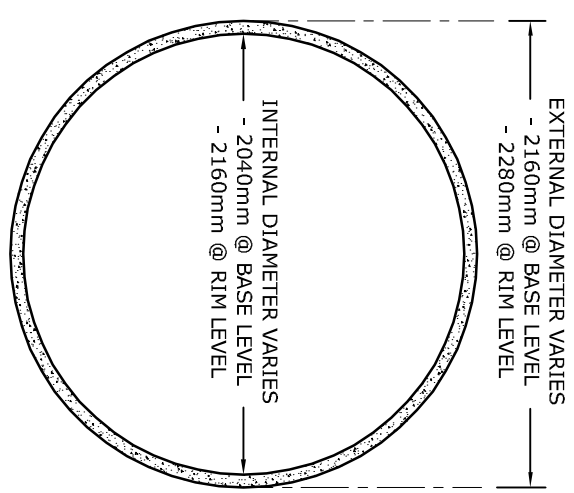

PLAN VIEW - PRECAST CONCRETE STORAGE TANK:
 SCALE: 1:35