


# CARLOW CONCRETE TANKS

**DRAWING TITLE:**  
80 GALLON (0.35m<sup>3</sup>)  
SUMP  
PAGE 1 OF 1


**Drawn By:** T. Armstrong

**Date:** 30/04/09


**Revision:** A

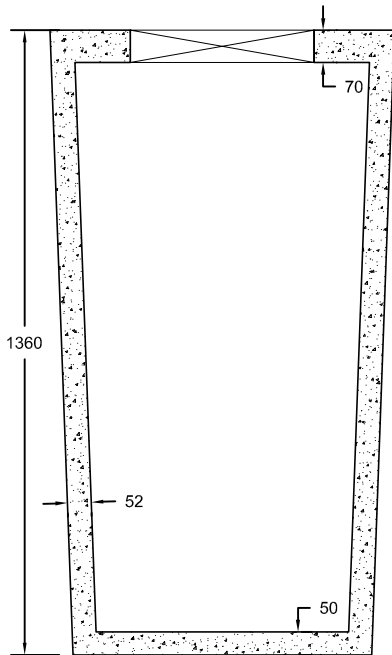


**LID PLAN VIEW**  
SCALE: 1:15

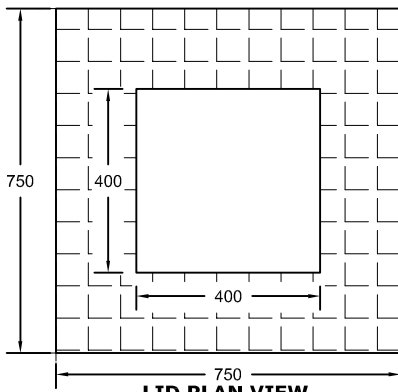

**LID PLAN VIEW**  
SCALE: 1:15

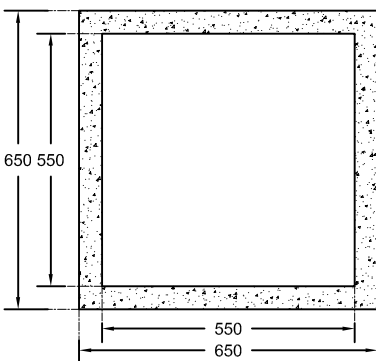

**BASE PLAN VIEW**  
SCALE: 1:15

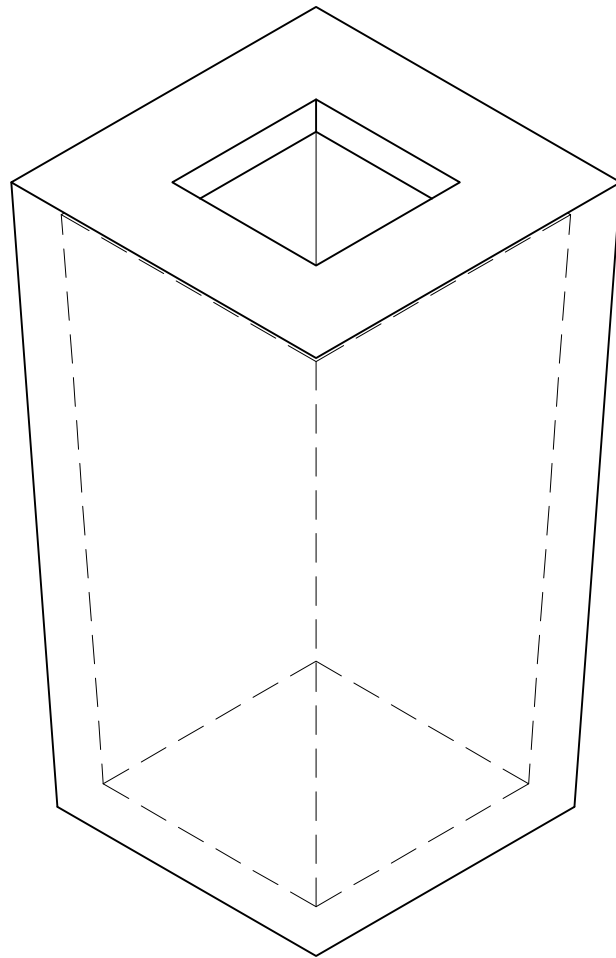

**ISOMETRIC VIEW**  
SCALE: 1:15

**Estimated Weight:**  
80 Gallon Sump: 0.5 Tones.