


DRAWING TITLE:

GENERAL LAYOUT - STANDARD 2500 GALLON
RAINFATHER HARVESTING SYSTEM


Drawn By: T. Armstrong

Date: 16/06/09


Revision : D

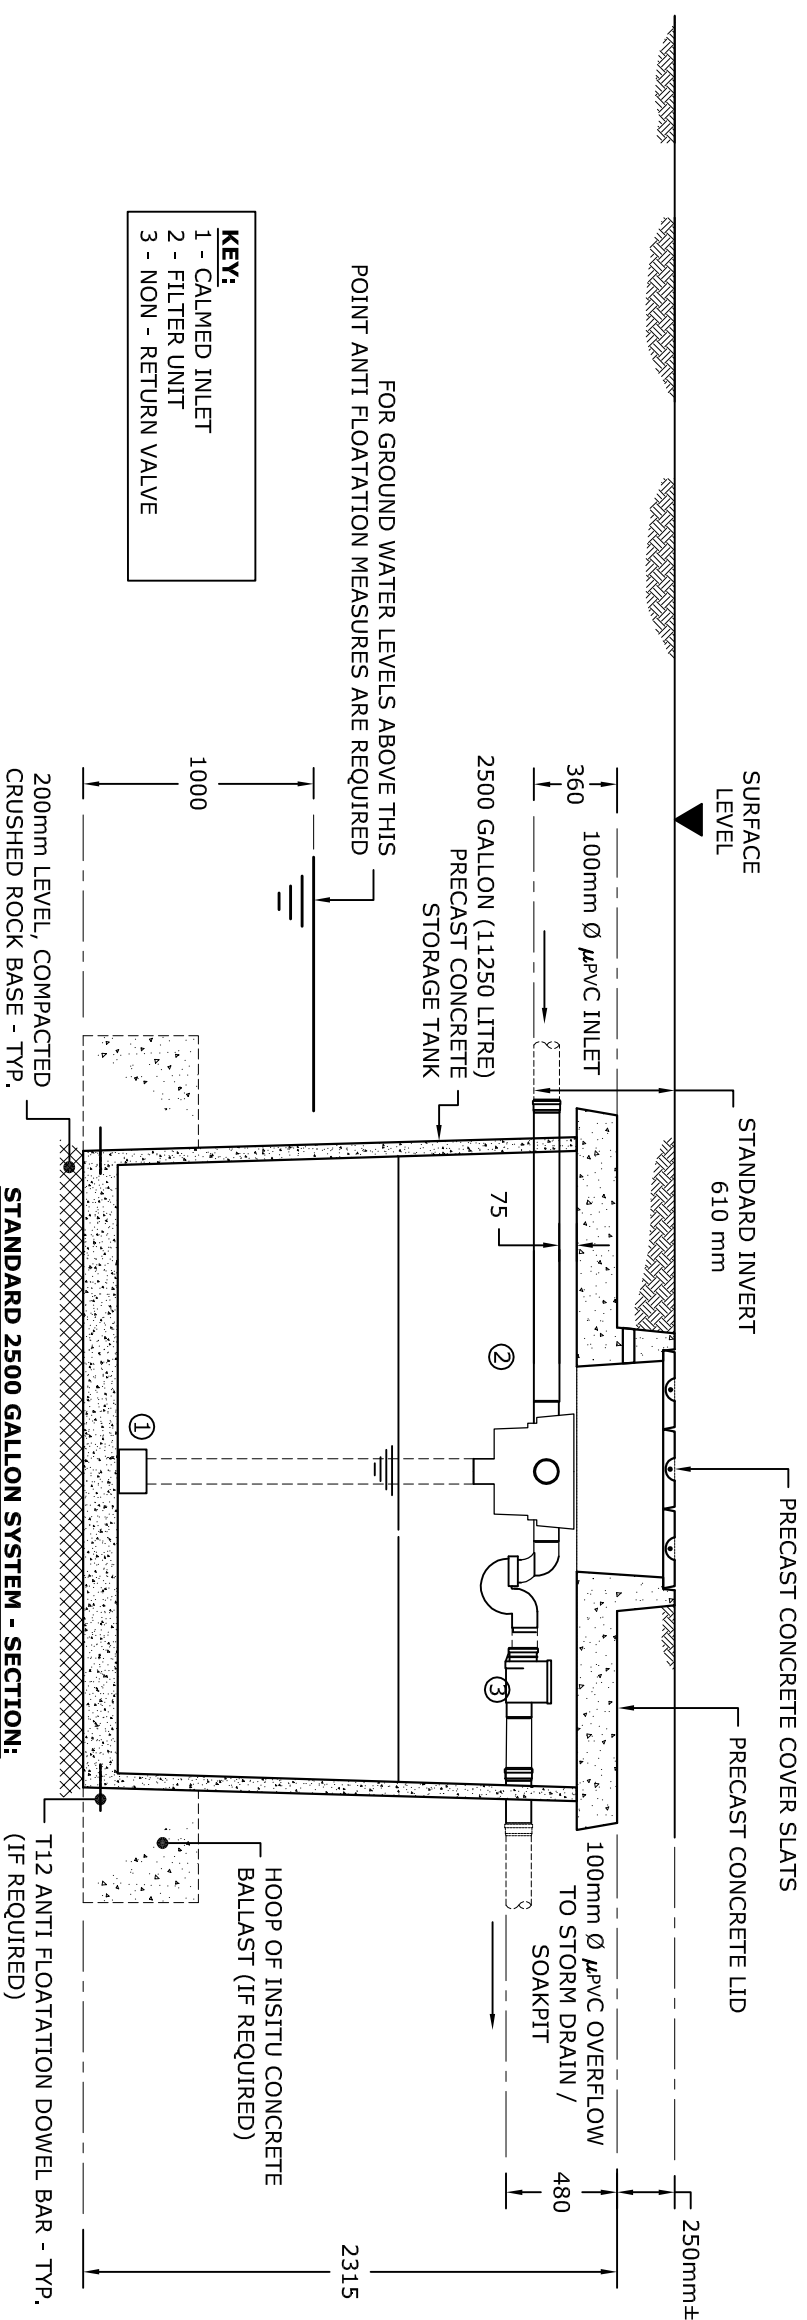


UNIT WEIGHTS:
 TANK: 5.3 t
 LID: 3.4 t
 SLAT: 34 kg

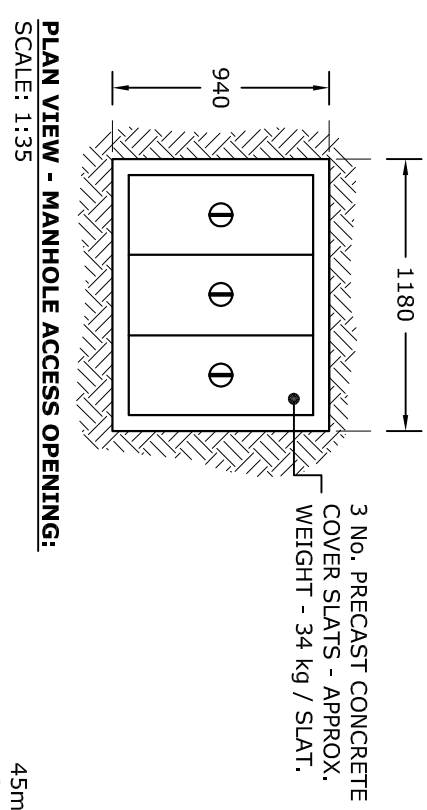

PLAN VIEW - MANHOLE ACCESS OPENING:
 SCALE: 1:35

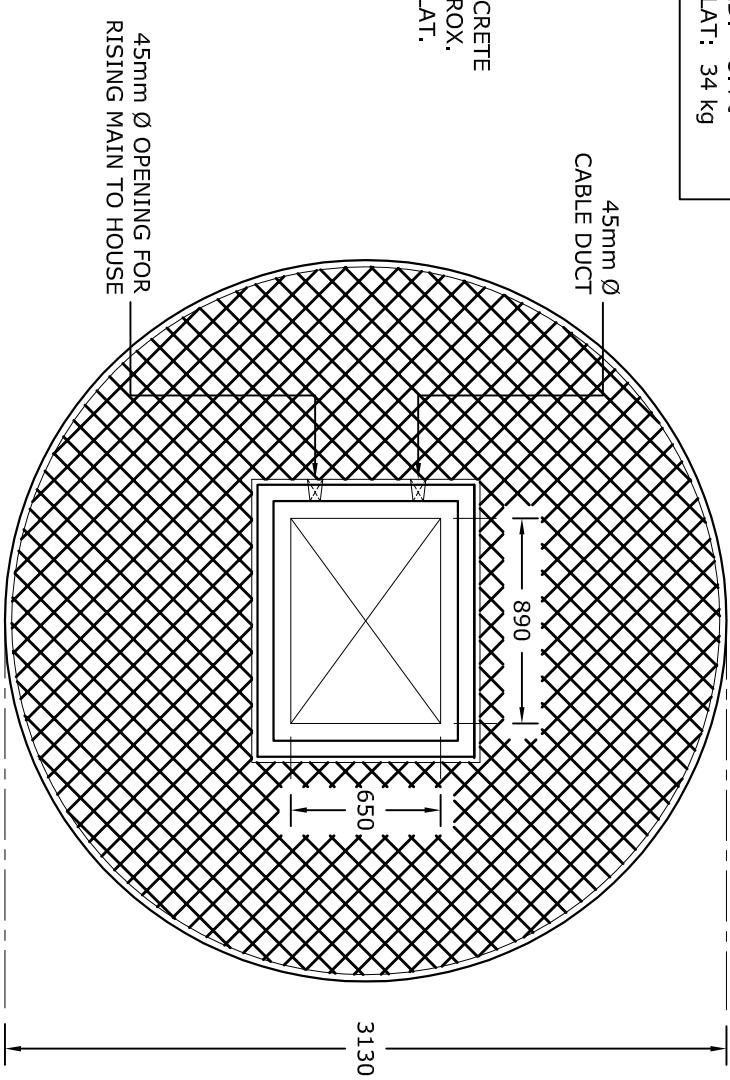

PLAN VIEW - PRECAST CONCRETE LID:
 SCALE: 1:35

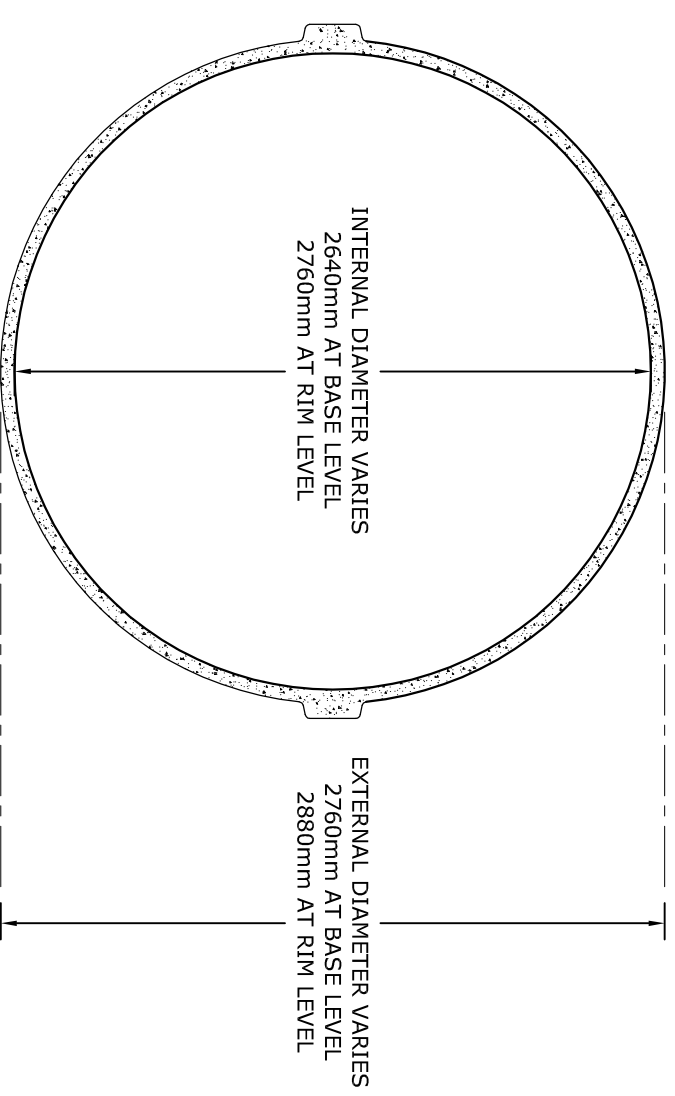

PLAN VIEW - PRECAST CONCRETE STORAGE TANK:
 SCALE: 1:35